

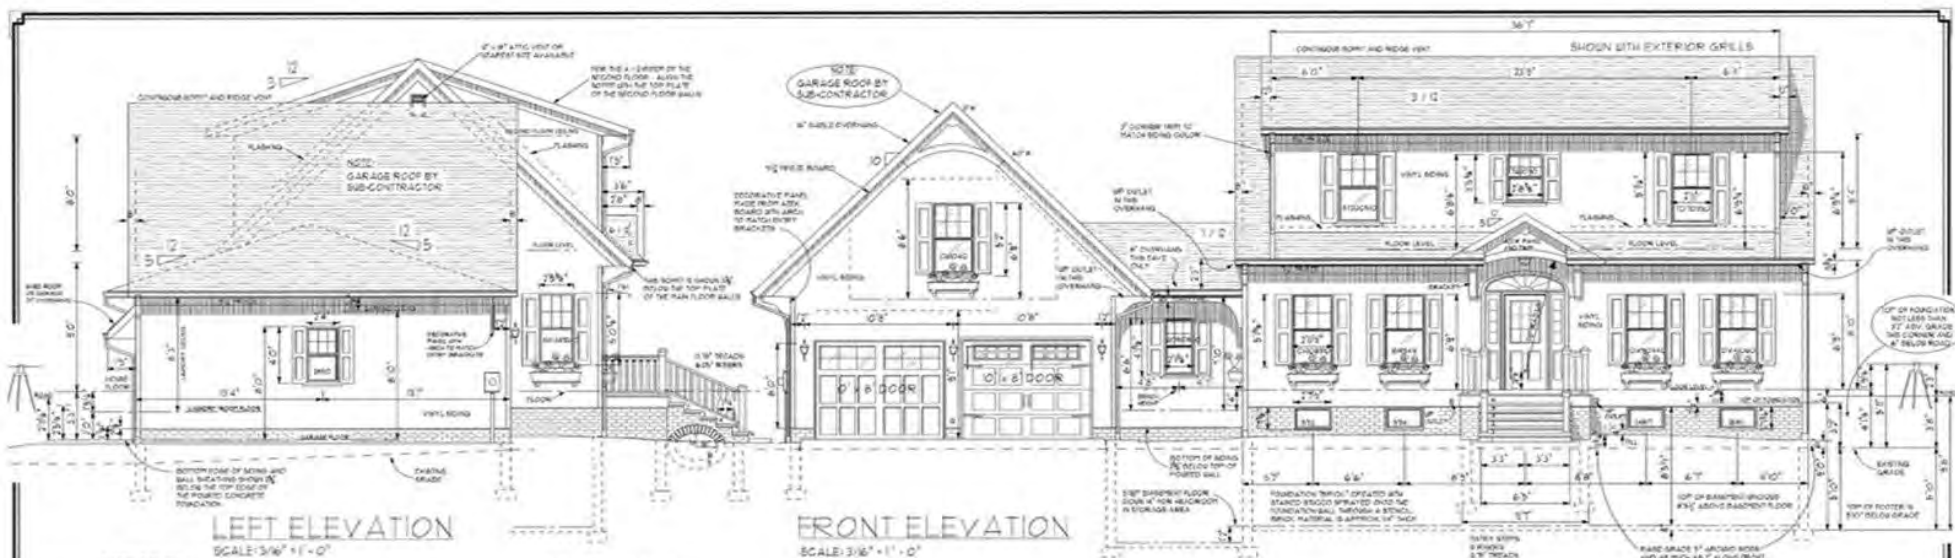
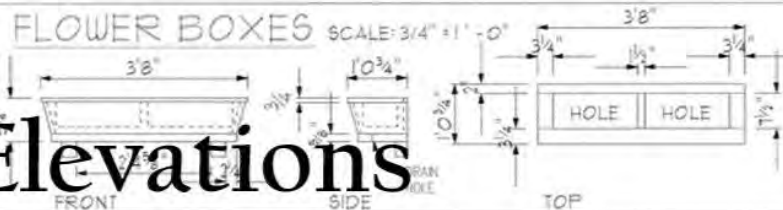


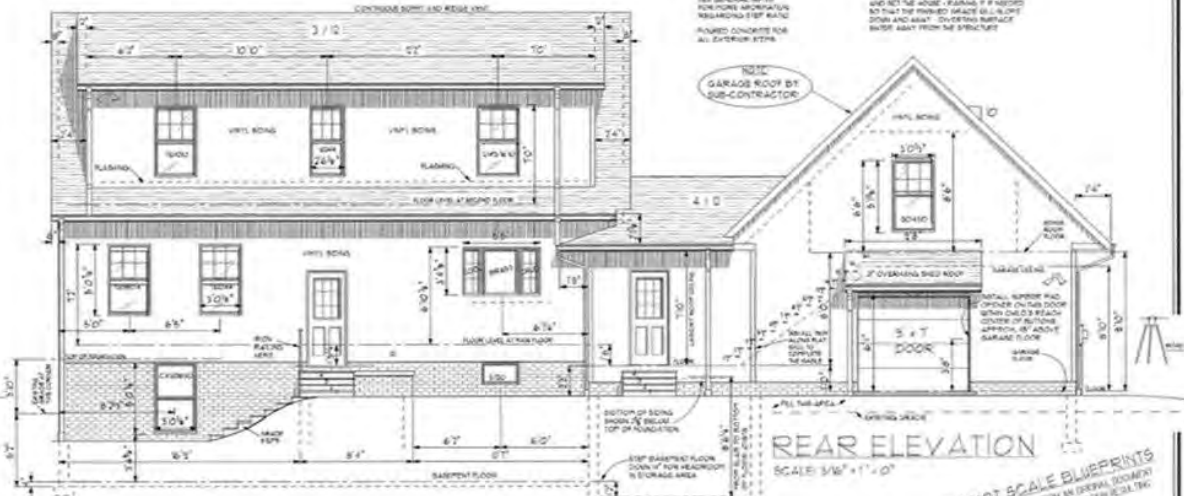

SAMPLE PLAN
NOT FOR CONSTRUCTION
PURPOSE OF A SAMPLE IS TO SHOW CONTENT AND SCOPE
OF SET. SEE NOTES AND DIMENSIONS FOR COMPLETE
DRAWING. CALL 574-267-6843 TO PURCHASE
COMPLETE SET.

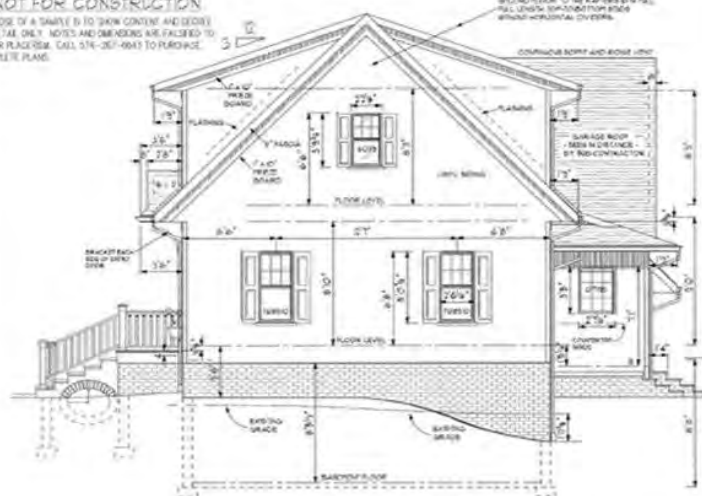

Copyright Wyatt Drafting & Design, Inc.
This drawing is the property of Wyatt Drafting & Design, Inc. and is not to be reproduced or used in any way without the written consent of Wyatt Drafting & Design, Inc. This drawing is for informational purposes only and is not to be used for construction. Call 574-267-6843 for more information.


WYATT
DRAFTING & DESIGN, INC.
612 S. BIRCH ST. WALKER, IN 46082
(574) 267-6843
COPYRIGHT 2007
ALL RIGHTS RESERVED



SECTION
DETAIL BASEMENT FLOOR STEP
SCALE: 3/8" = 1'-0"


DO NOT SCALE BLUEPRINTS
A BLUEPRINT IS COPIED FROM AN ORIGINAL DOCUMENT AND IS THEREFORE SECOND GENERATION RESULTING IN UNBROKEN SCALE/ ACCURACY

SAMPLE PLAN
NOTE FOR CONSTRUCTION
PURPOSE OF A SAMPLE IS TO SHOW CONTENT AND DEGREE OF DETAIL ONLY. NOTES AND DIMENSIONS ARE FALSIFIED TO DETECT PLAGIARISM. CALL 574-267-6643 TO PURCHASE COMPLETE PLANS.

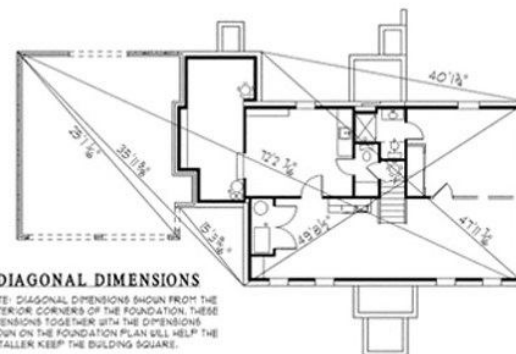


DIAGONAL DIMENSIONS


NOTE: DIAGONAL DIMENSIONS SHOWN FROM THE EXTERIOR CORNERS OF THE FOUNDATION. THESE DIMENSIONS TOGETHER WITH THE DIMENSIONS SHOWN ON THE FOUNDATION PLAN WILL HELP THE INSTALLER KEEP THE BUILDING SQUARE.

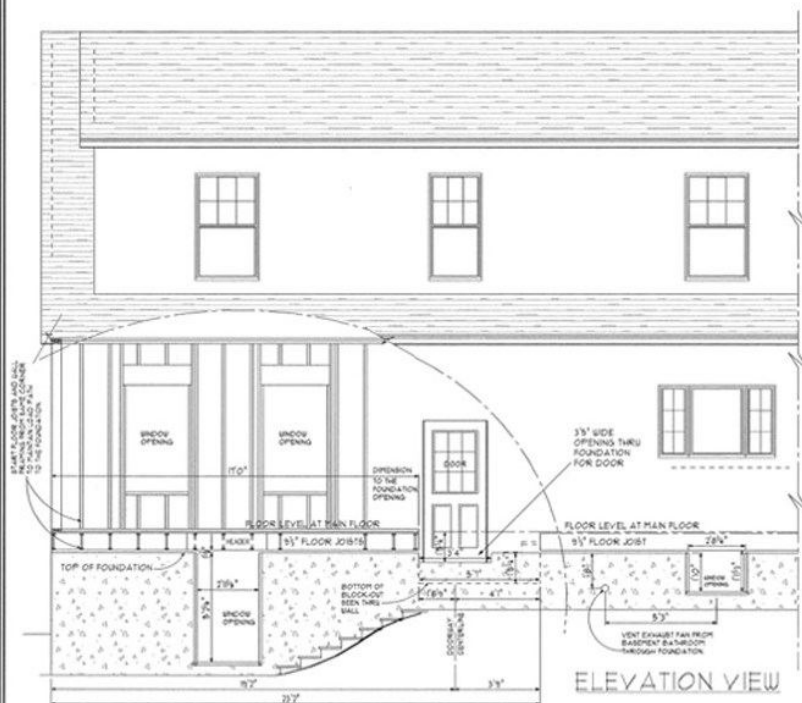

ELEVATION VIEW

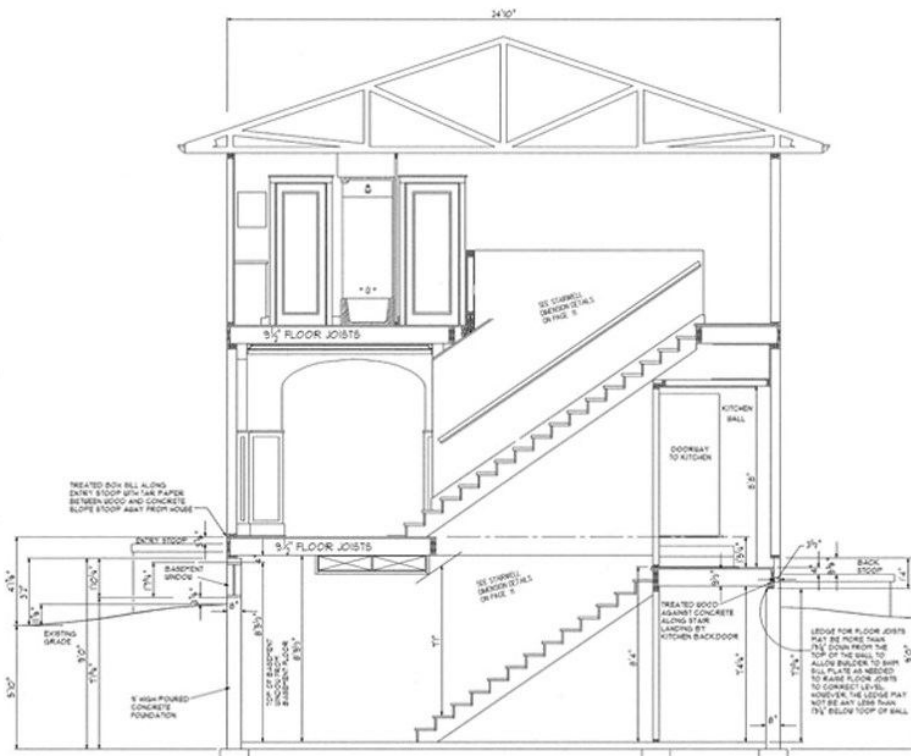

SECTION / SIDE VIEW
SCALE: 1/2" = 1'-0"

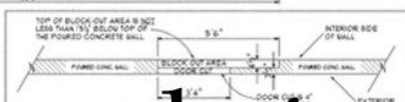

TOP VIEW

4 Foundation Detail

Approved By:	
Date:	

COPYRIGHT WYATT DRAFTING & DESIGN, INC.




Plan Number: **SO-07005**
Page: 3 of 3
Date: 05/09/07
Scale: NOT TO SCALE



**SAMPLE PLAN
NOT FOR CONSTRUCTION**
PURPOSE OF A SAMPLE IS TO SHOW CONTENT AND SCOPE
OF DETAIL ONLY. NOTES AND DIMENSIONS ARE TYPED TO
DETERMINED. CALL 574-267-8841 TO PURCHASE
COMPLETE PLANS.

DO NOT SCALE BLUEPRINTS
A BLUEPRINT IS COPIED FROM AN ORIGINAL DOCUMENT
AND IS THEREFORE SECOND-GENERATION WITH THE
IN DIMENSIONS SCALE 1/4"=1'-0"

5 Main Floor



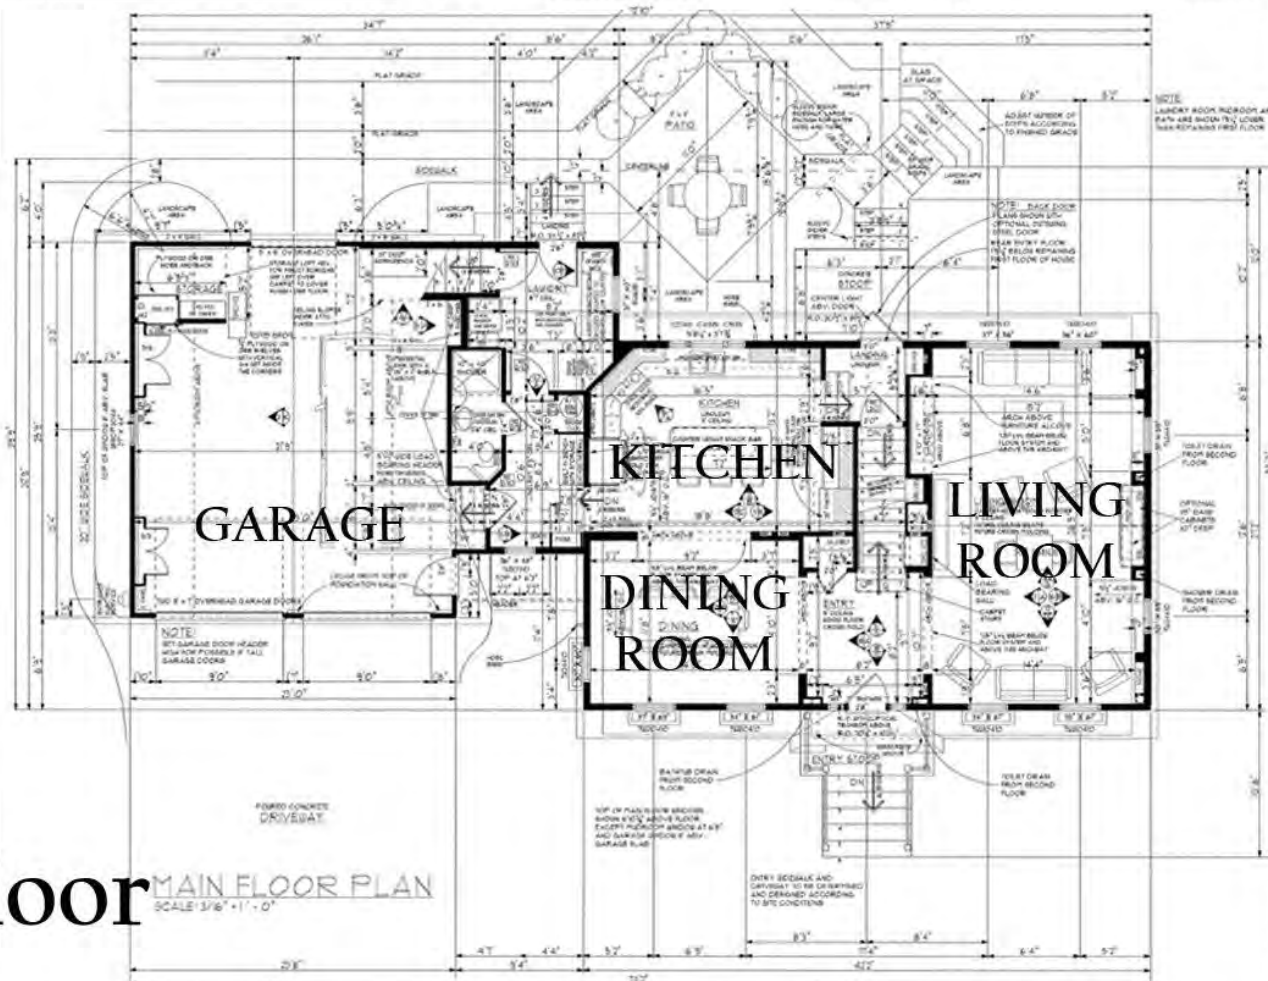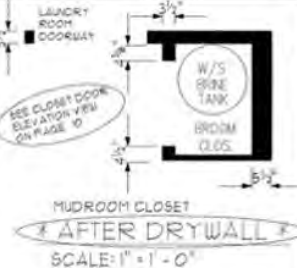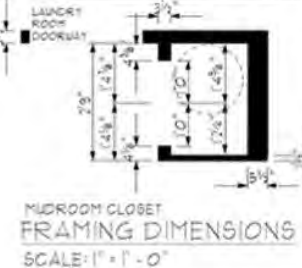









SAMPLE PLAN
NOT FOR CONSTRUCTION
PURPOSE OF A SAMPLE IS TO SHOW CONTENT AND DEGREE
OF DETAIL ONLY. NOTES AND DIMENSIONS ARE FALSIFIED TO
DETER PLAGIARISM. CALL 574-267-6643 TO PURCHASE
COMPLETE PLANS.

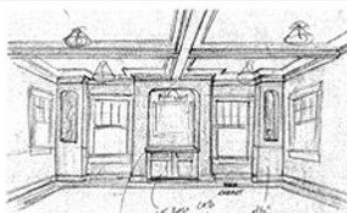

LIVING ROOM SHOWN WITH OPTIONAL CEILING DETAILS

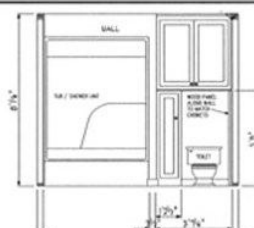


 BATH FOR BED NO. 1
SCALE: 1/2" = 1'-0"

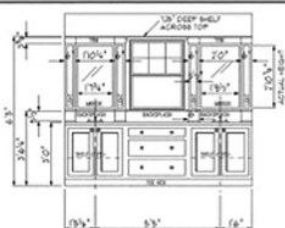


OPTIONAL VANITY




LINEN CABINET
SECOND FLOOR HALLWAY
SCALE: 1/2" = 1'-0"

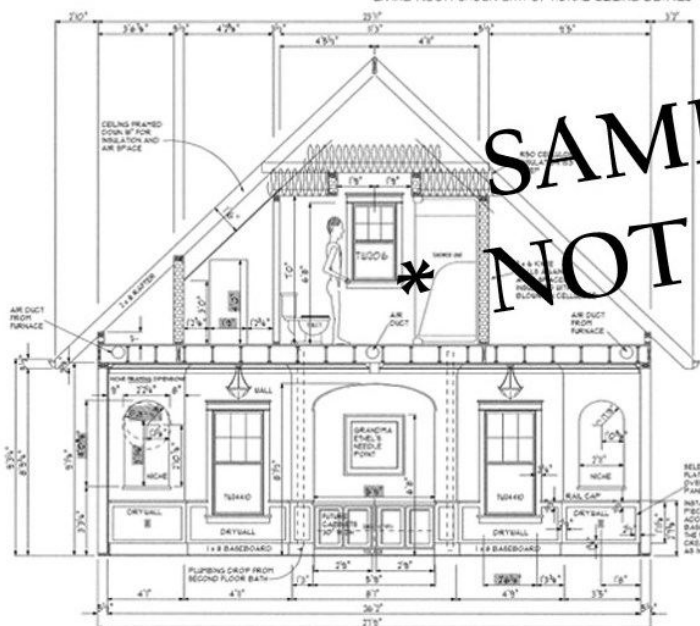


 LIVING ROOM
SCALE: 1/2" = 1'-0"

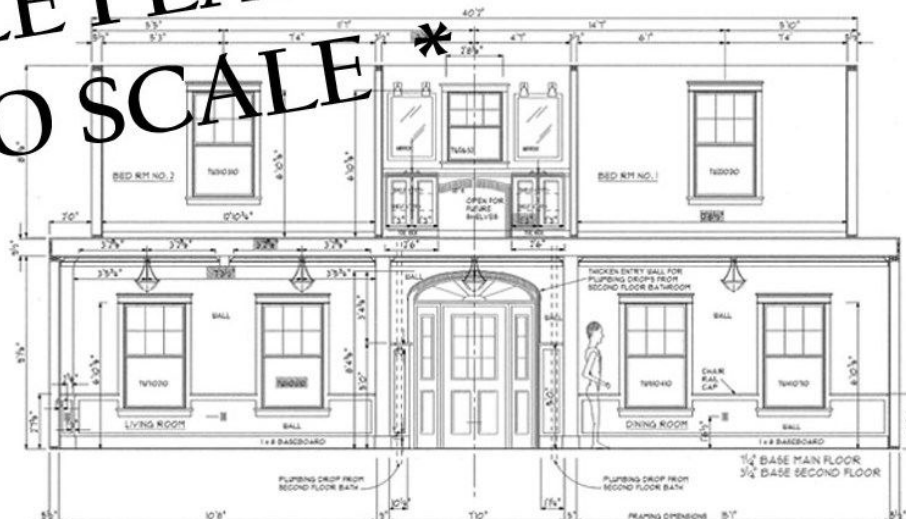

INTERIOR VIEW
SCALE: 1/2" = 1'-0"

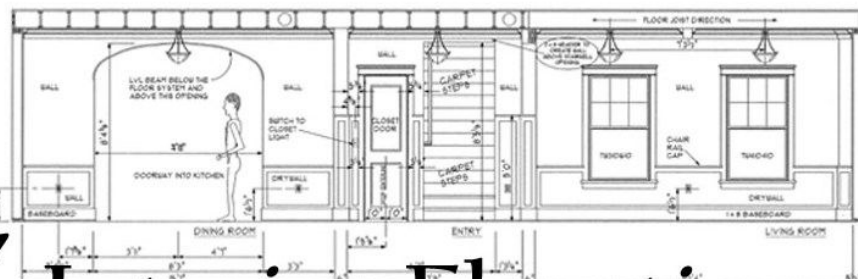

Inter

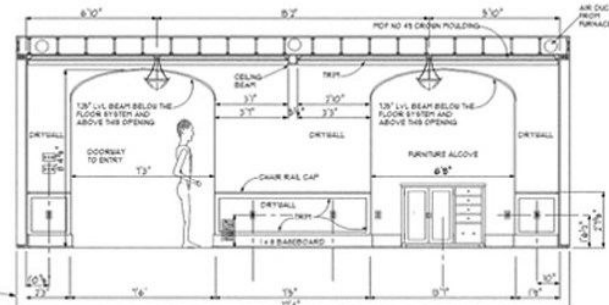

LIVING ROOM INTERIOR

7 Interior Elevations

COPYRIGHT WYATT DRAFTING & DESIGN, INC.


The set of pins that include the items listed below

WYATT
RAFTING & DESIGN, INC.

File Number: **SO-07005**
 Page: 8 of 15. Status: NCED
 Date: 06/06/07 12:23:26
 Page For:



PURPOSE OF A SAMPLE IS TO SHOW CONTENT AND DEGREE OF DETAIL ONLY. NOTES AND DIMENSIONS ARE FALSIFIED TO DETECT PLAGIARISM. CALL 574-287-6643 TO PURCHASE COMPLETE PLANS.

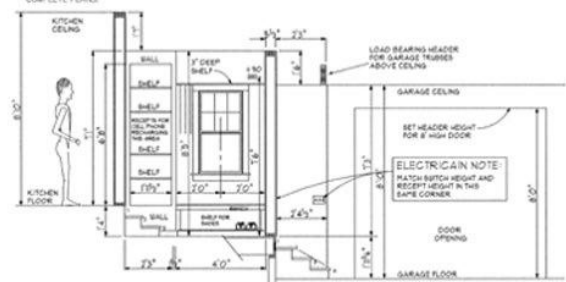

 MUDROOM SHELVES


FRAMING DIMENSIONS
TO THE UNFINISHED STUD
SHOWN BELOW DRAWING

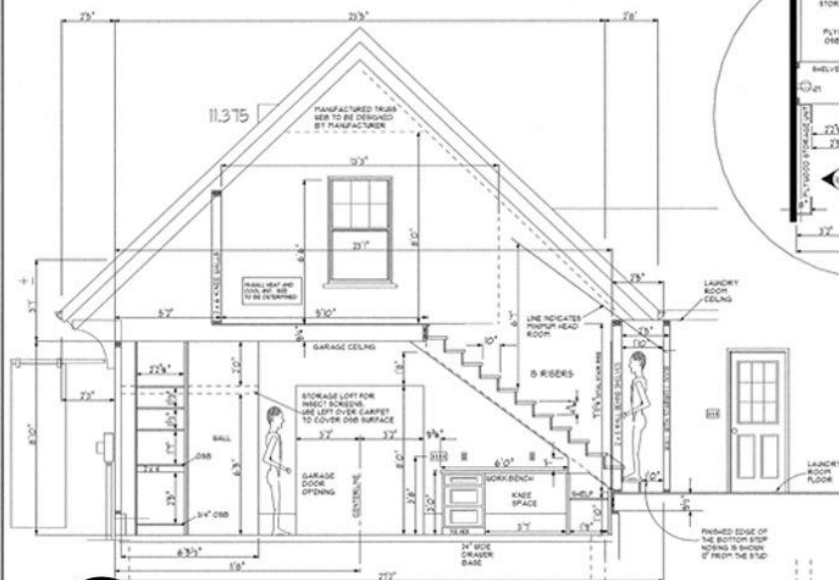

A GARAGE / WORKBENCH




FLOOR PLAN

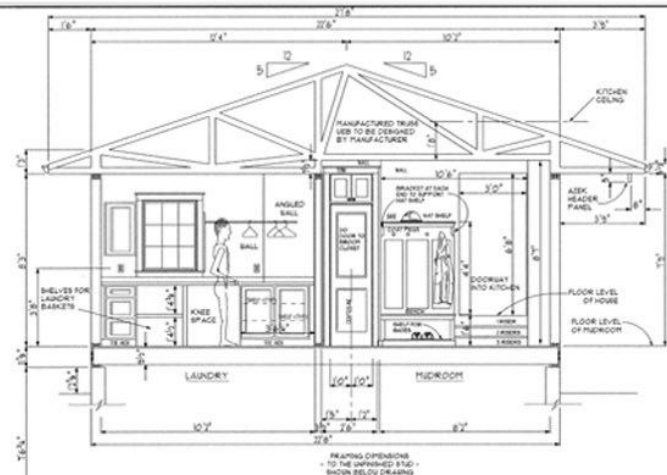


LAUNDRY / MUDROOM TRUSSES


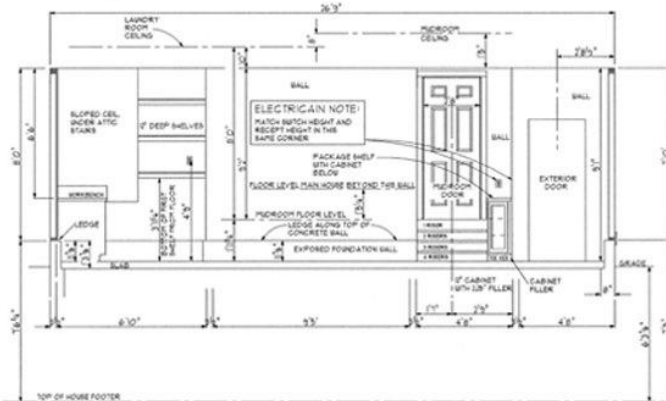

SECTION AT GARAGE

FRAMING DIMENSIONS
- TO THE UNFINISHED STUD -
SHOWN BELOW DRASSING

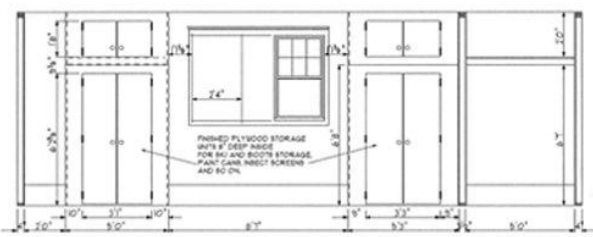

ELEVATION OF GARAGE WALL

FRAMING DIMENSIONS
- TO THE UNFINISHED STUD
SHOWN BELOW ORIGIN

Approved By:	
Name	Date

COPYRIGHT WYATT DRAFTING & DESIGN, INC.


WYATT
COPYRIGHT 2007





W
DRAFT
422 S. B...

(Pia Number) **SO-07005**

Page: 10 of 15 Soder: 407ED

Date: 09/09/07 10:52:43

SAMPLE PLAN
NOT FOR CONSTRUCTION
PURPOSE OF A SAMPLE IS TO SHOW CONTENT AND DEGREE
OF DETAIL ONLY. NOTES AND DIMENSIONS ARE FALSIFIED TO
DETER PLAGIARISM. CALL 574-267-6643 TO PURCHASE
COMPLETE PLANS.

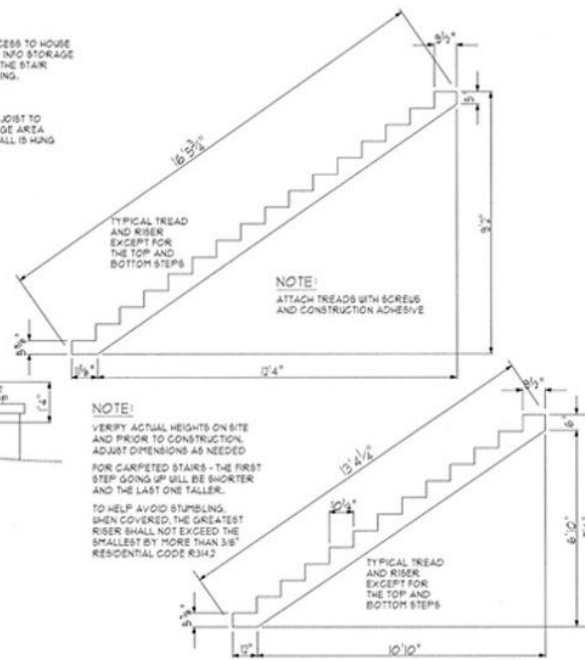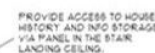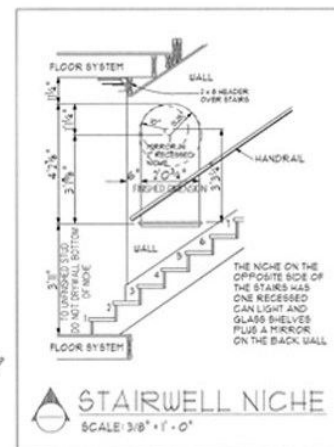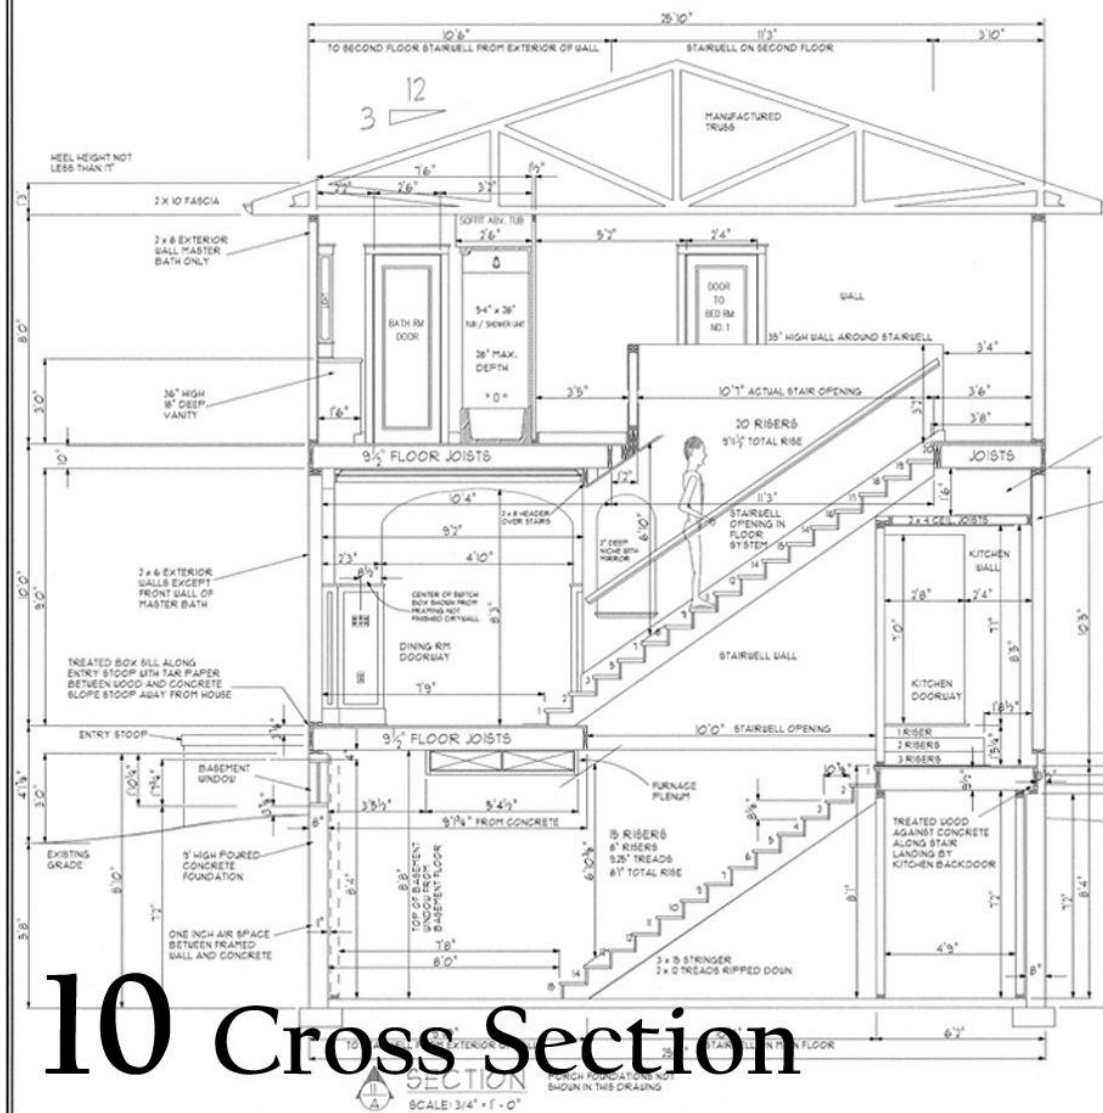

Actual pages are 24" x 36"

COPYRIGHT WYATT DRAFTING & DESIGN, INC.








WYATT
DRAFTING & DESIGN, INC.
COPYRIGHT 2007

Page Number:	SO-07005
Page:	8 of 15 Serial: WQ113
Date:	09/26/07 215702
Phone Fax:	

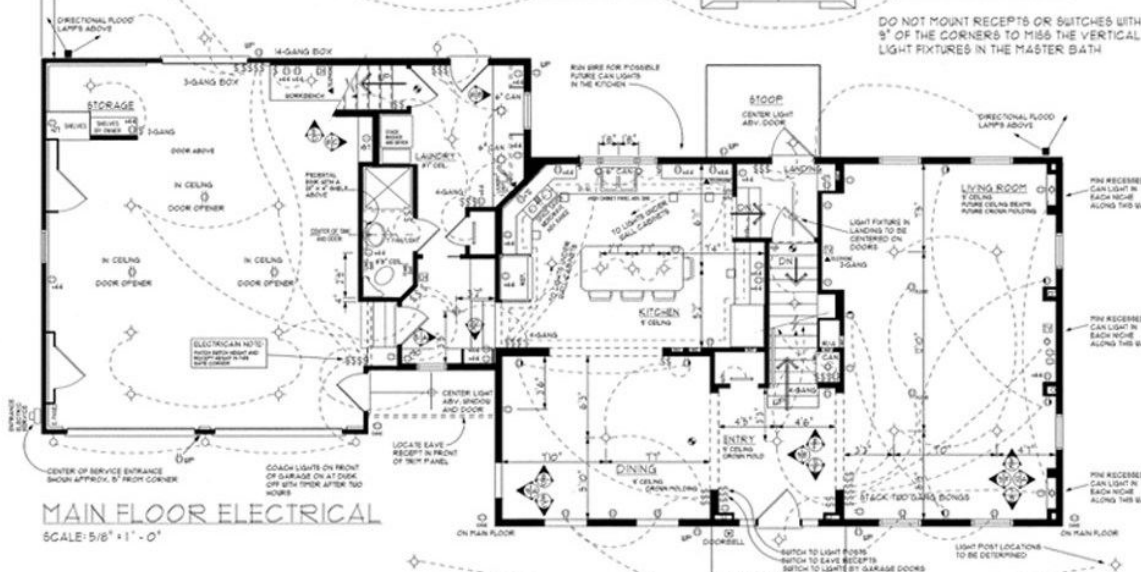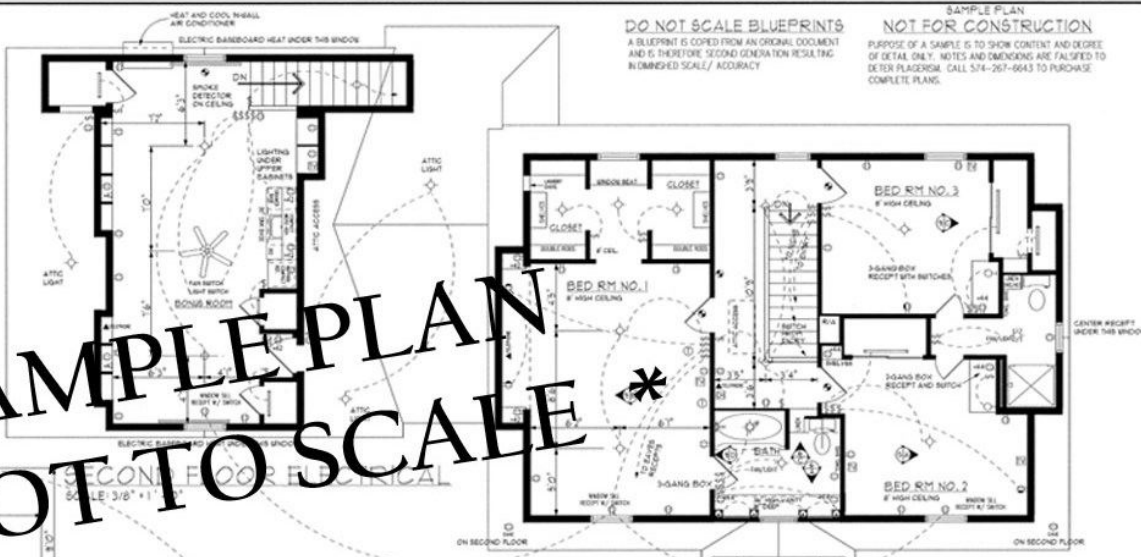[illegible]

DO NOT SCALE BLUEPRINTS
A BLUEPRINT IS COPIED FROM AN ORIGINAL DOCUMENT
AND IS THEREFORE, SECOND GENERATION RESULTING
IN DIMISHED SCALE/ ACCURACY

SAMPLE PLAN
NOT FOR CONSTRUCTION
PURPOSE OF A SAMPLE IS TO SHOW CONTENT AND DEGREE
OF DETAIL ONLY. NOTES AND DIMENSIONS ARE FALSIFIED TO
DETER PLAGIARISM. CALL 574-267-6643 TO PURCHASE
COMPLETE PLANS.

DO NOT MOUNT RECEPTS OR SWITCHES WITH
9" OF THE CORNERS TO MISS THE VERTICAL
LIGHT FIXTURES IN THE MASTER BATH.

ELECTRICAL CONTRACTOR NOTE:


THE OPENINGS ARE SHOWN TO THE CENTER OF THE ELECTRICAL BOXES.

* LOCATE EXTERIOR UP RECEIPTS IN BOX BILL
* WHEN MOUNTING RECESSED CANS IN LAUNDRY, ALLOW
SPACE FOR UPPER CABINETS AND KEEP LIGHTS OFF

[illegible][illegible]

WYATT
DRAFTING & DESIGN, INC.
622 S. BUFFALO, WARSAW, IN 46580
(317) 267-6643
COPYRIGHT 2007

Plot Number:	SO-07005
Page:	12 of 15 - Solder NOTED
Date:	09/09/07 22:32x2
Plate File:	

12 Flooring and Ceiling Detail




